
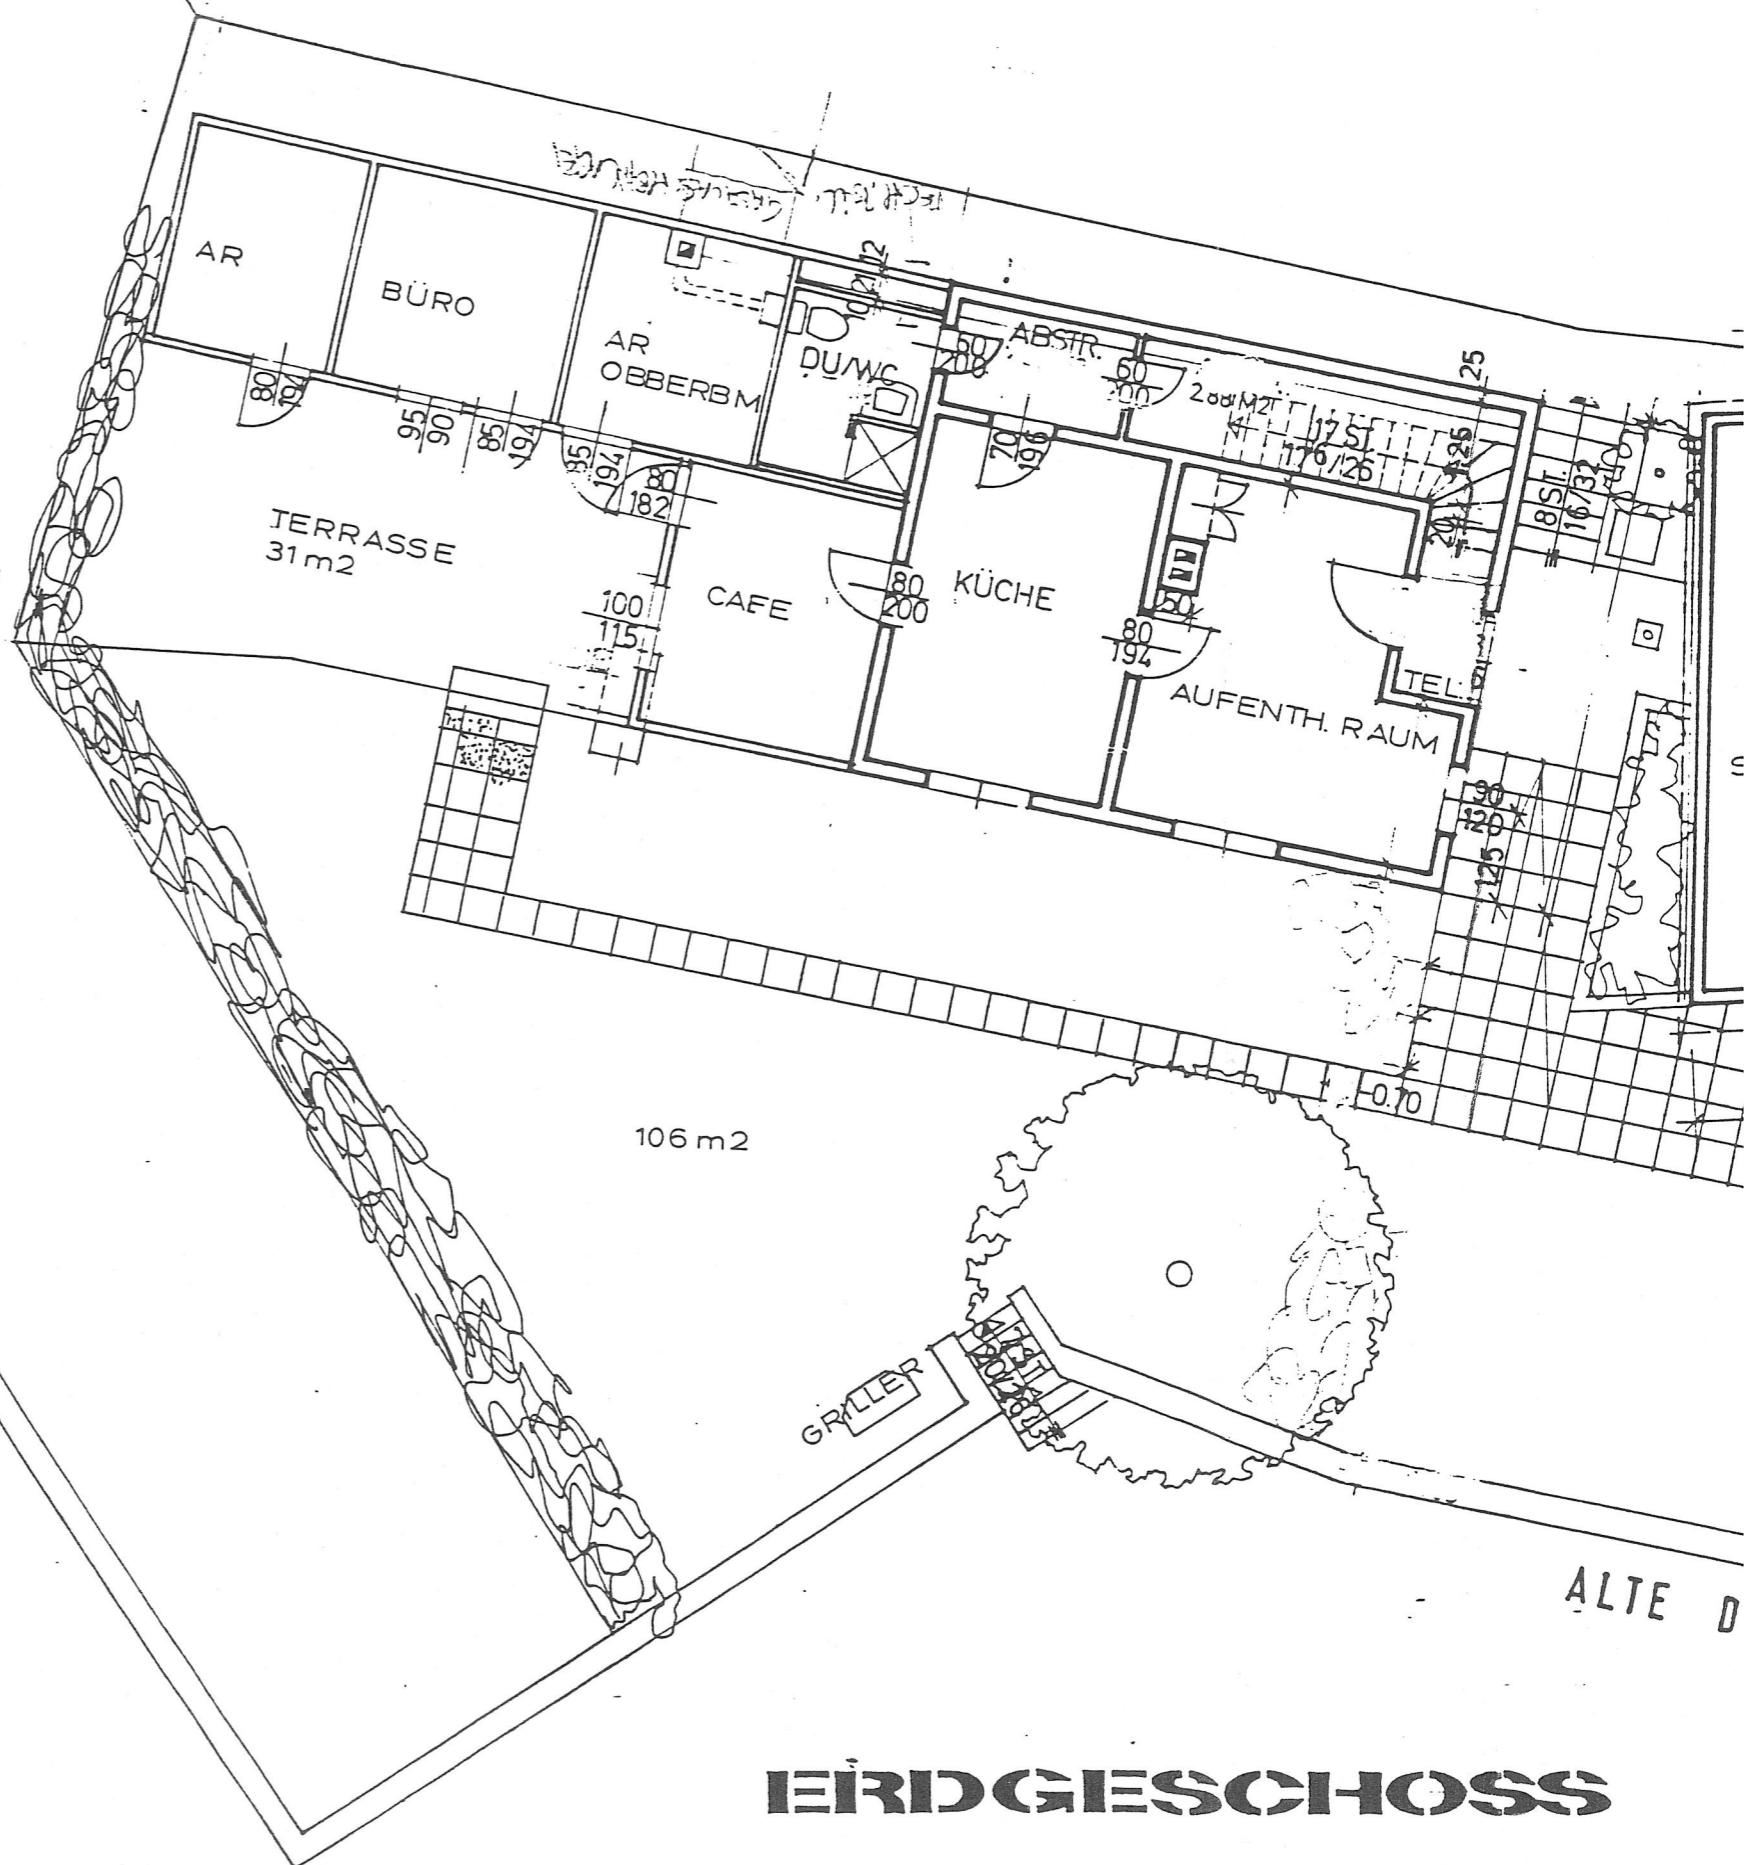


GRST. NR. 2484/31
EZ. 210
KAT. GEM. KAISERMÜHLEN

1:500

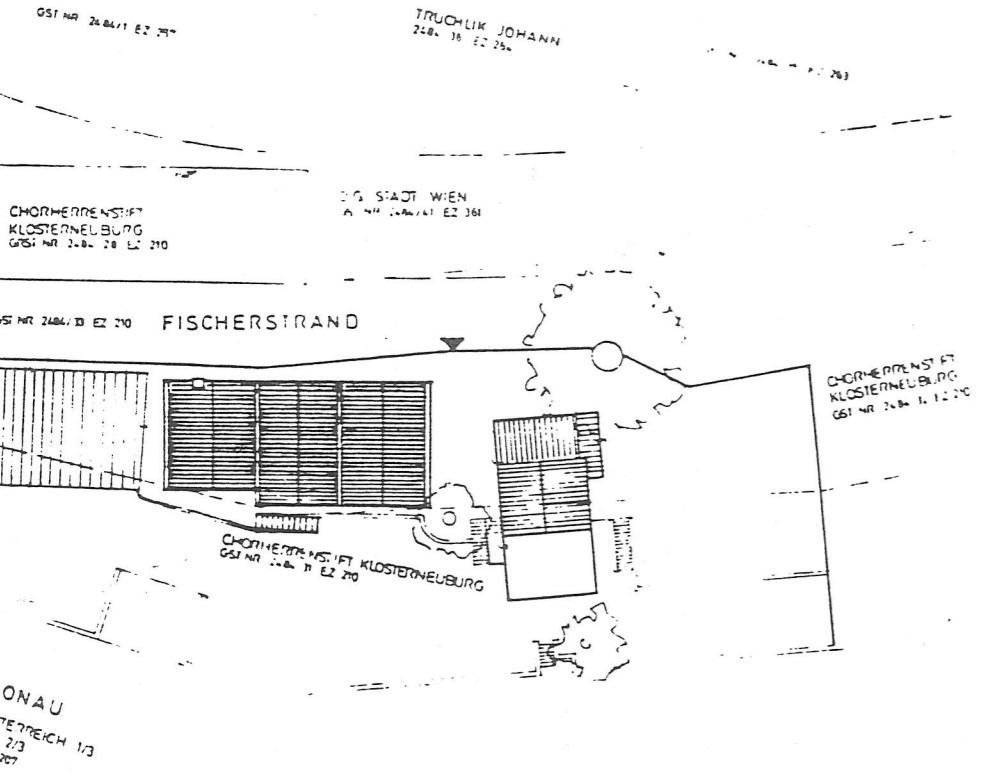

E RDGESCHOSS